


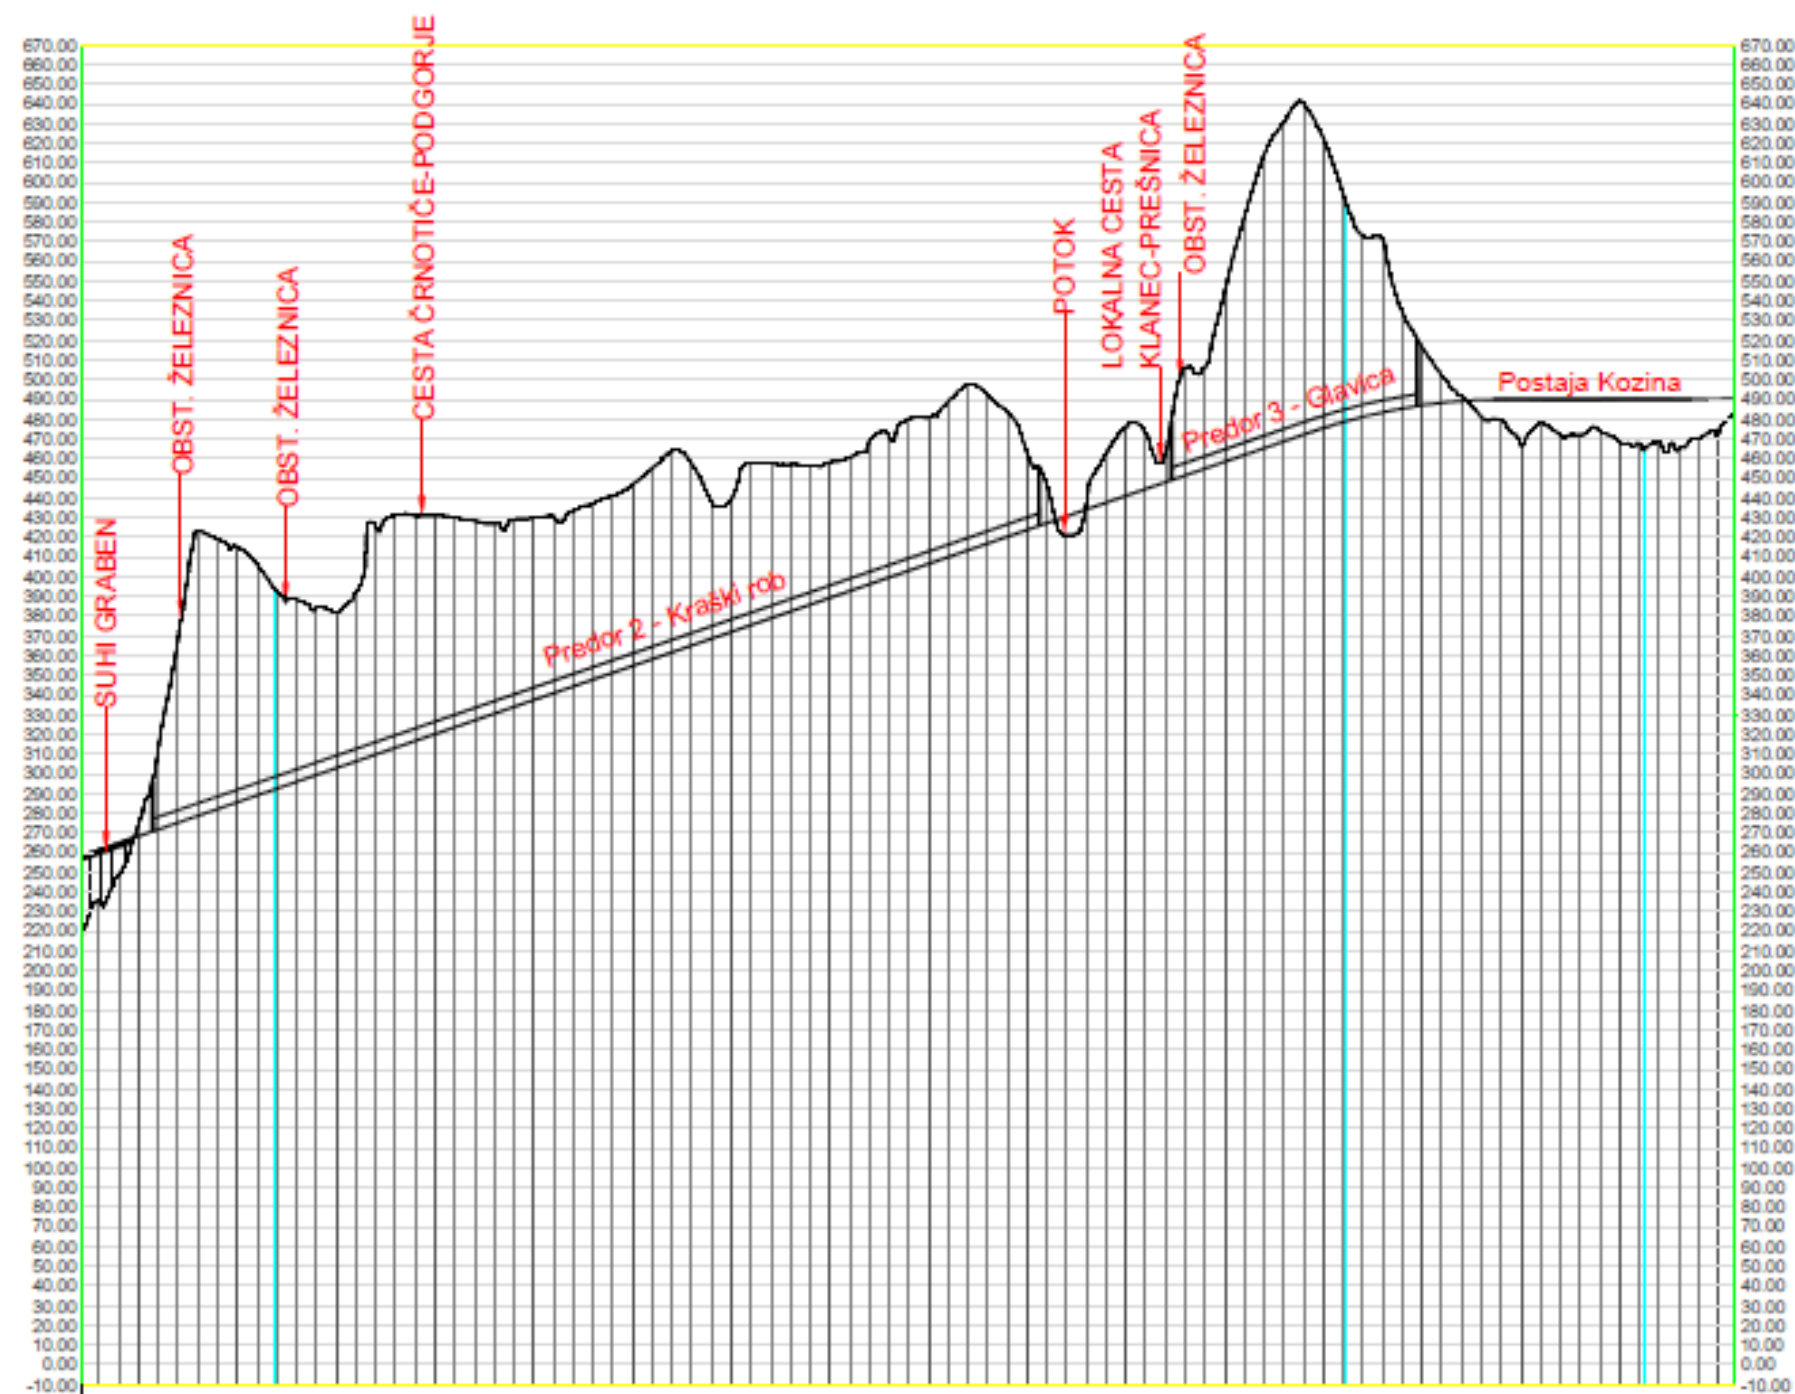

KILOMETRAŽA	8 9 10 11 12 13 14 15 16																	
KOTA TERENA	267.50	296.00	465.00			455.70			479.00		641.00		520.00		480.00		470.00	
KOTA NIVELETE	267.50	270.75				425.85			449.00				486.71		490.00		490.00	
NAGIB NIV. / DOLŽINA	34.5‰ 10228m												0.00‰ 1674m					
SMERNI PODATKI	L=5430m R=14000m L=1510m R=∞																	
OBJEKTI			PREDOR 2 L=4750m							PREDOR 3 L=1300m					POSTAJA L=1000m			